
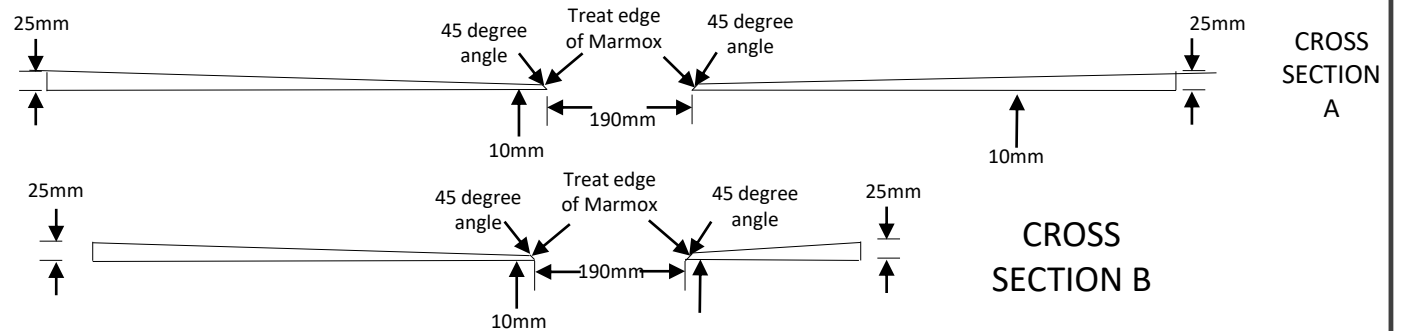


# Offset Drain

1000mm x 1500mm

Code: MXPST 1.0 -1.5 OFF

## Top View

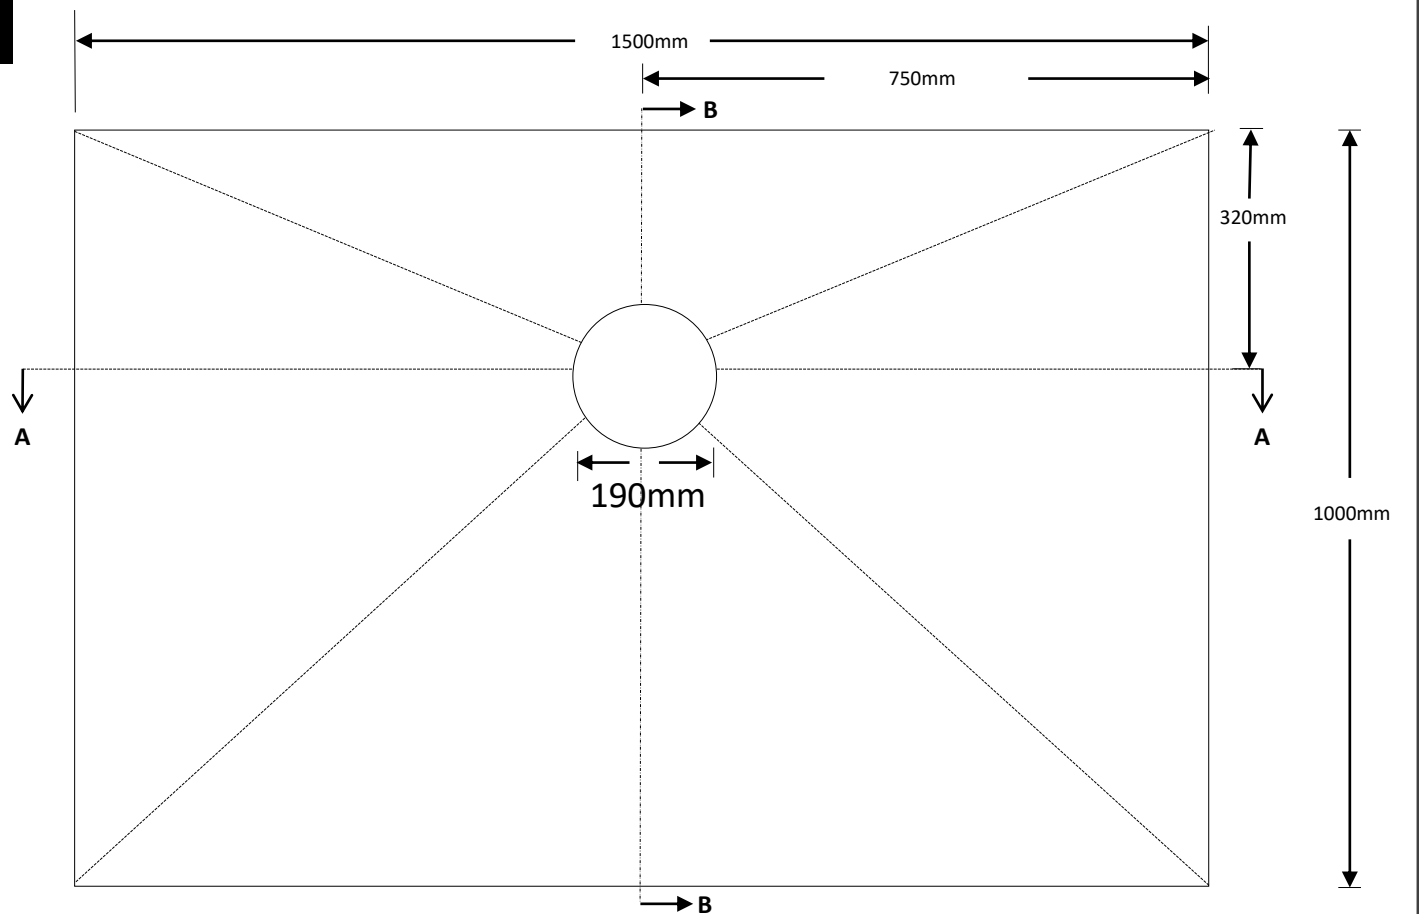

## Bottom View

