



Centre drain – 1.2m x 1.2m  
Code: MXPST 1.2-1.2 CD

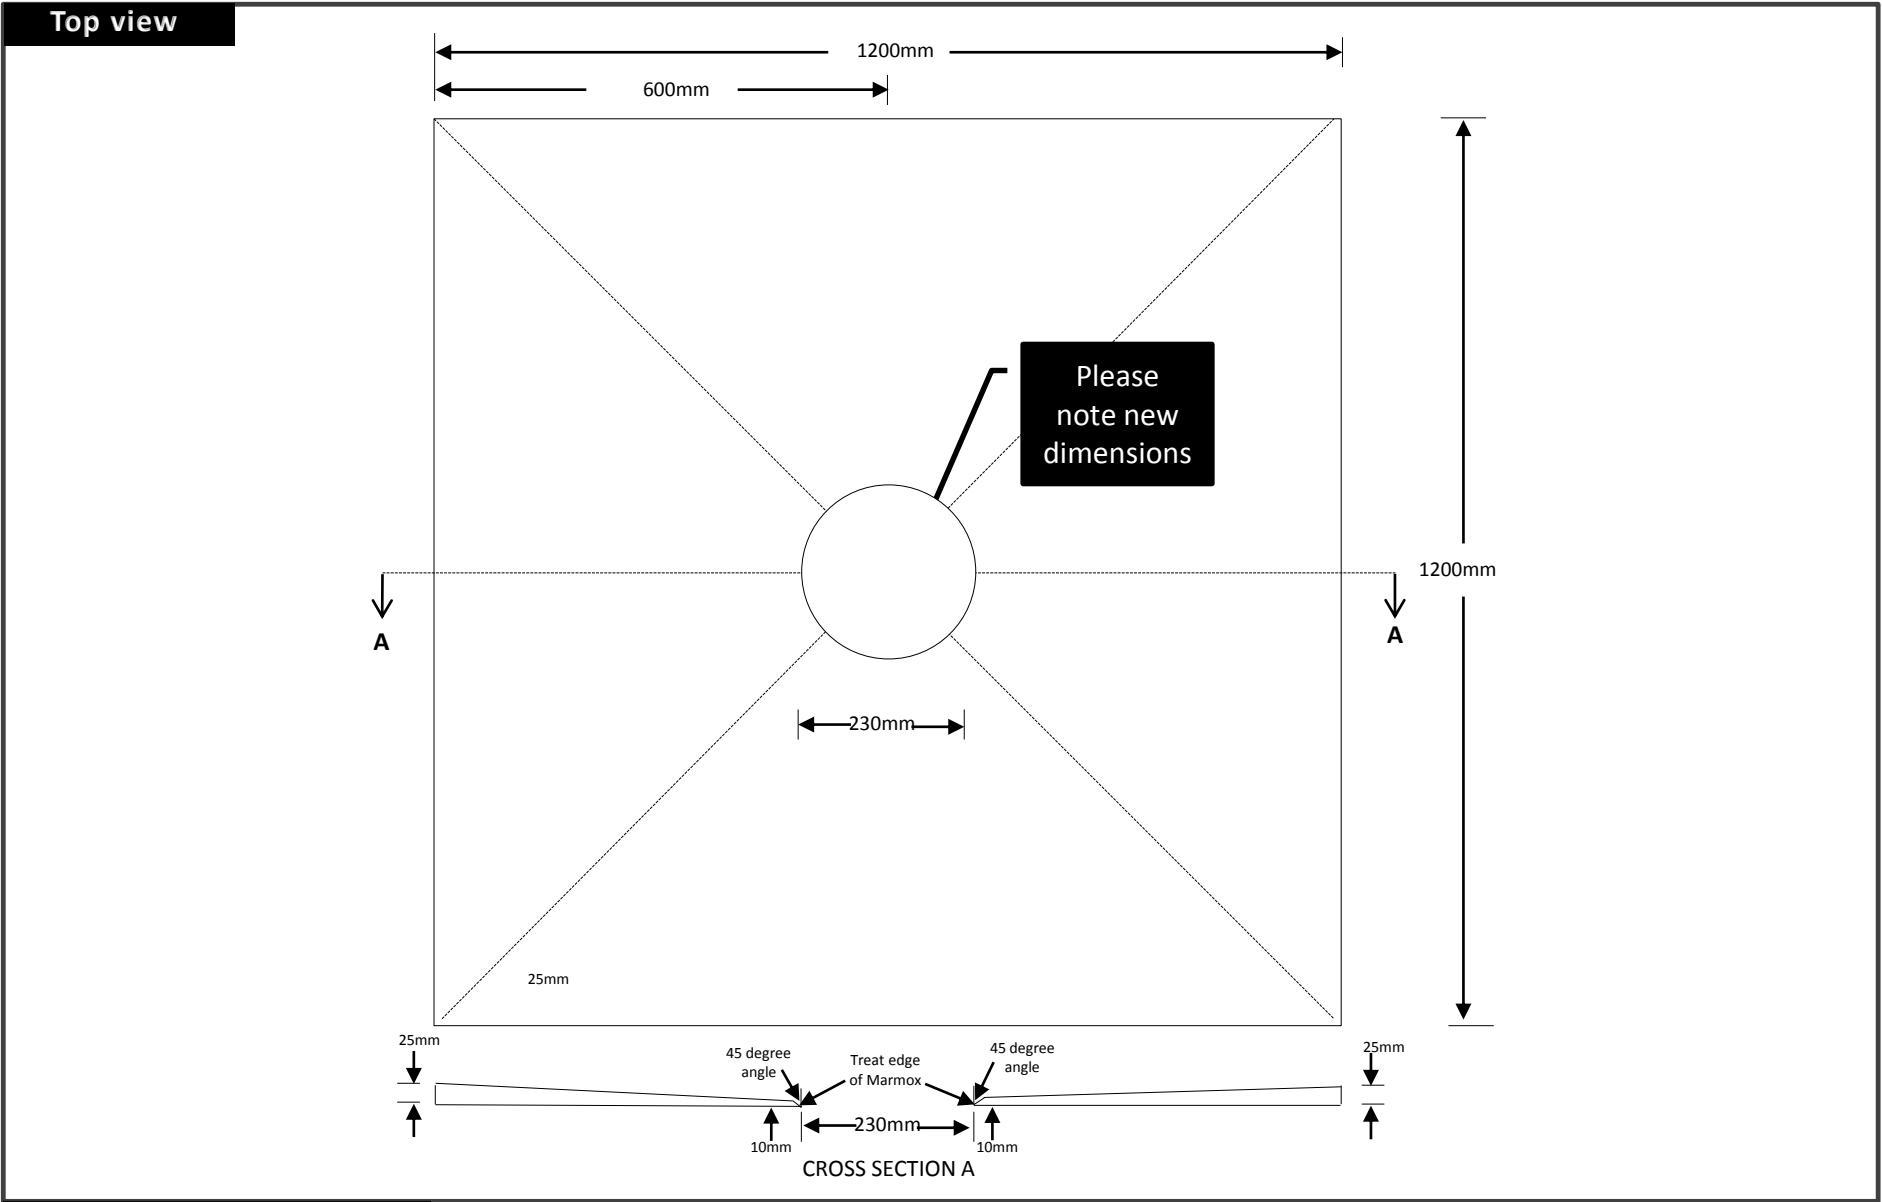

Centre drain – 1.2m x 1.2m  
Code: MXPST 1.2-1.2 CD

Bottom view

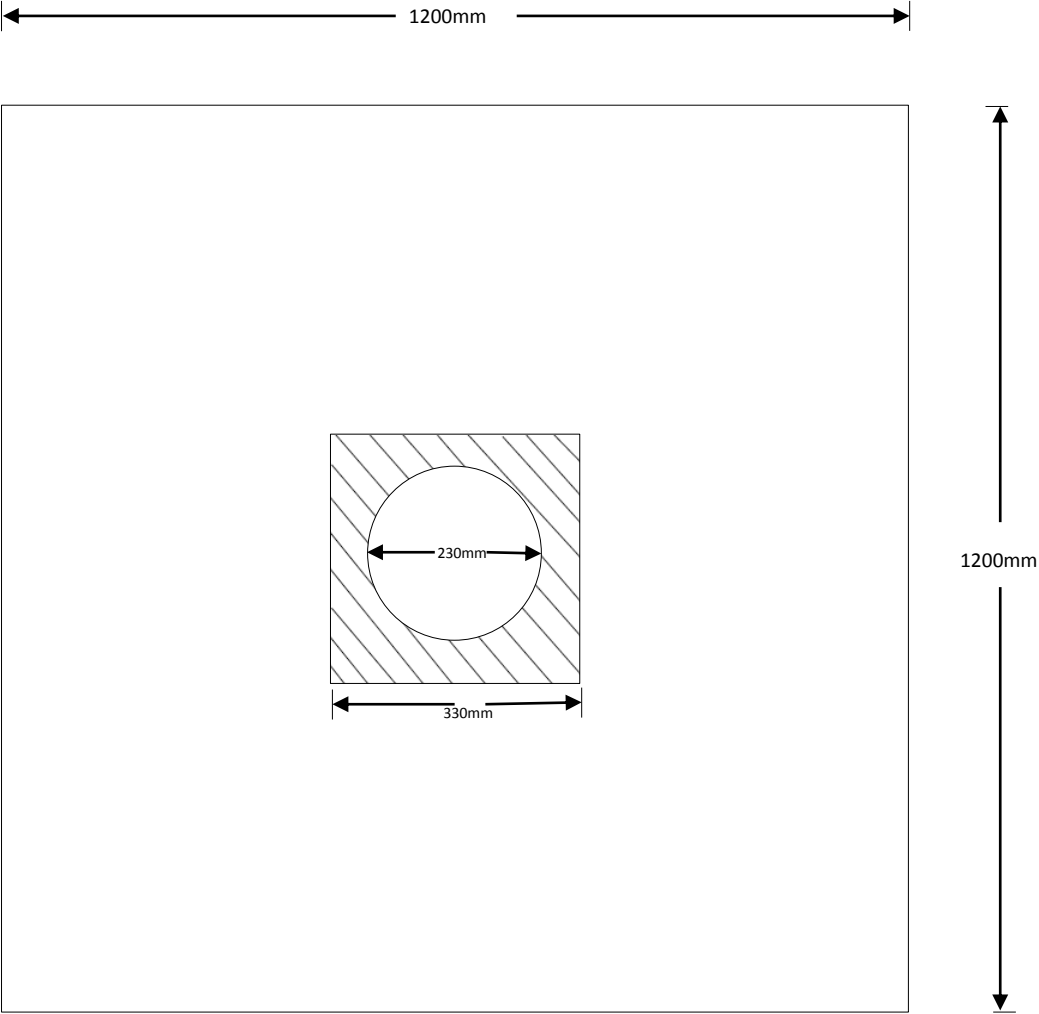

DRAWING NOT TO SCALE