


Centre drain – 1.0m x 1.5m
Code: MXPST 1.0-1.5 CD

Top view

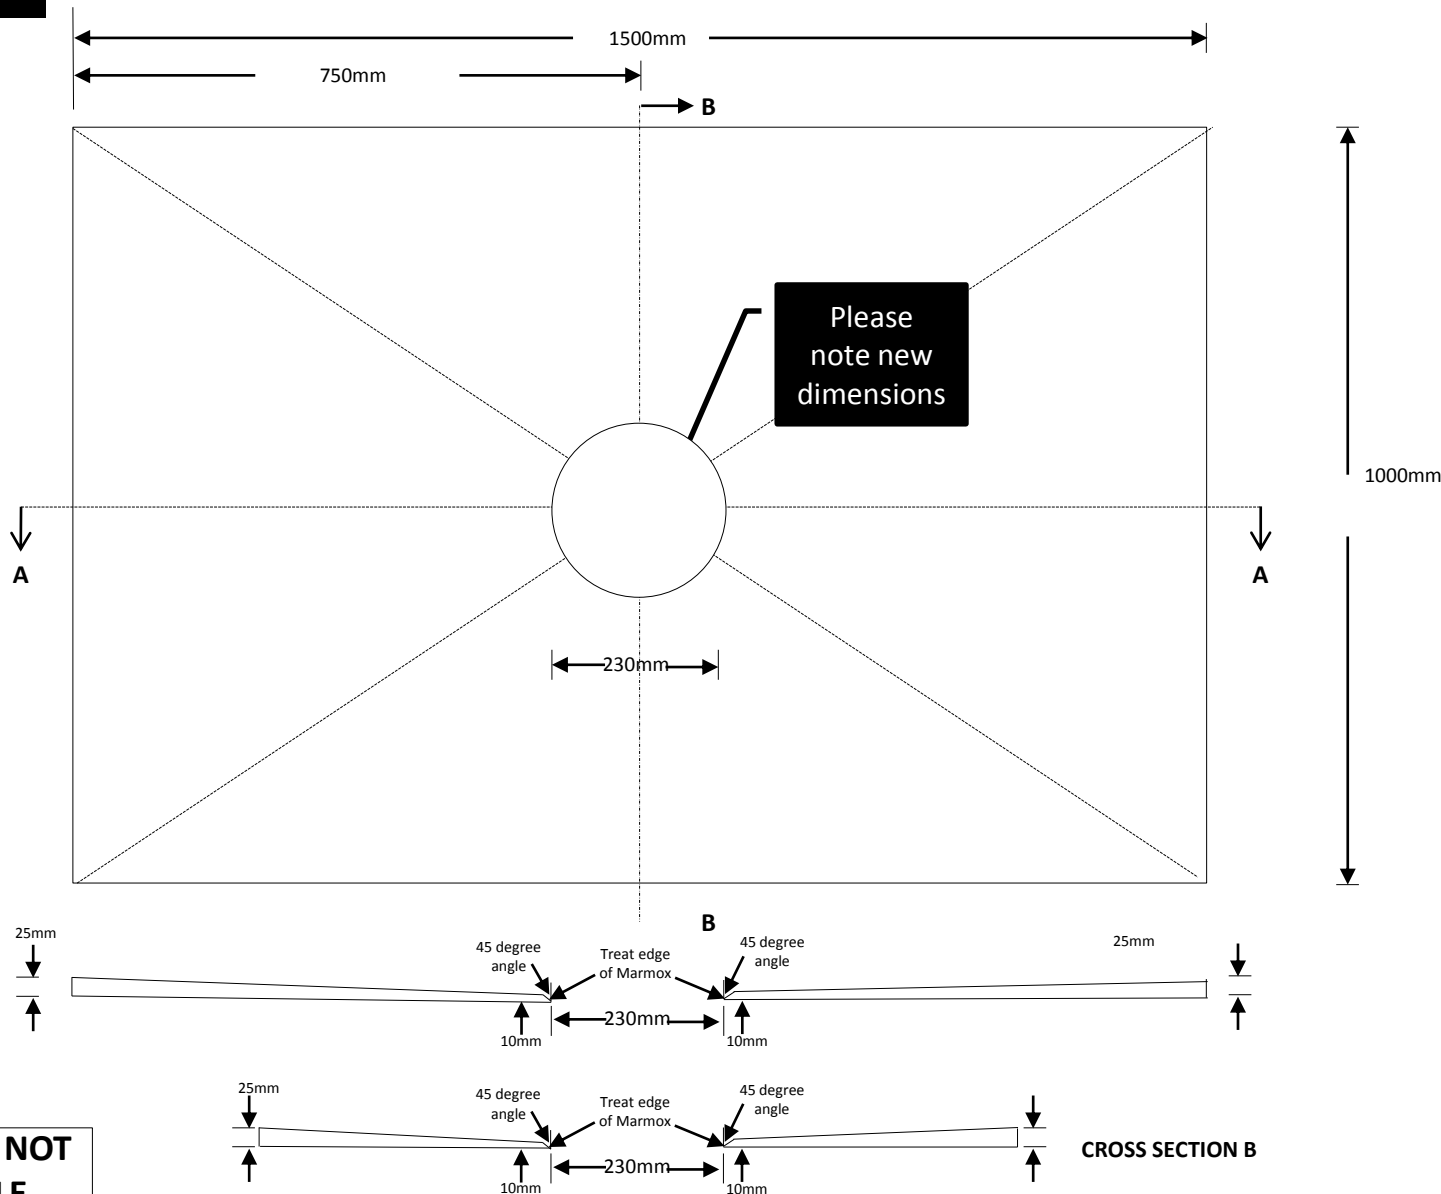


**DRAWING NOT
TO SCALE**

CROSS SECTION B

Centre drain – 1.0m x 1.5m
Code: MXPST 1.0-1.5 CD

Bottom view

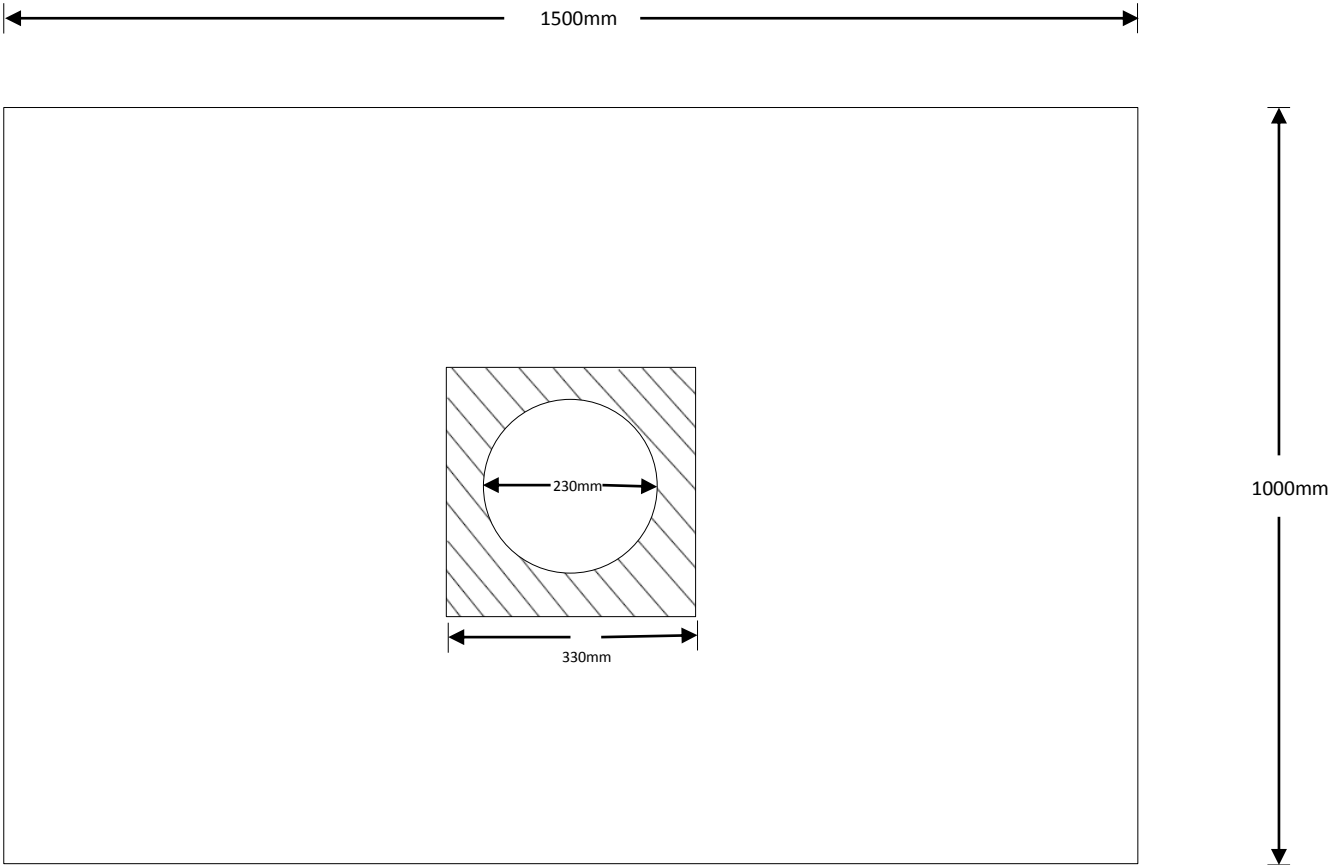

DRAWING NOT TO SCALE