


Centre drain – 1.0m x 2.0m
Code: MXPST 1.0-2.0 CD

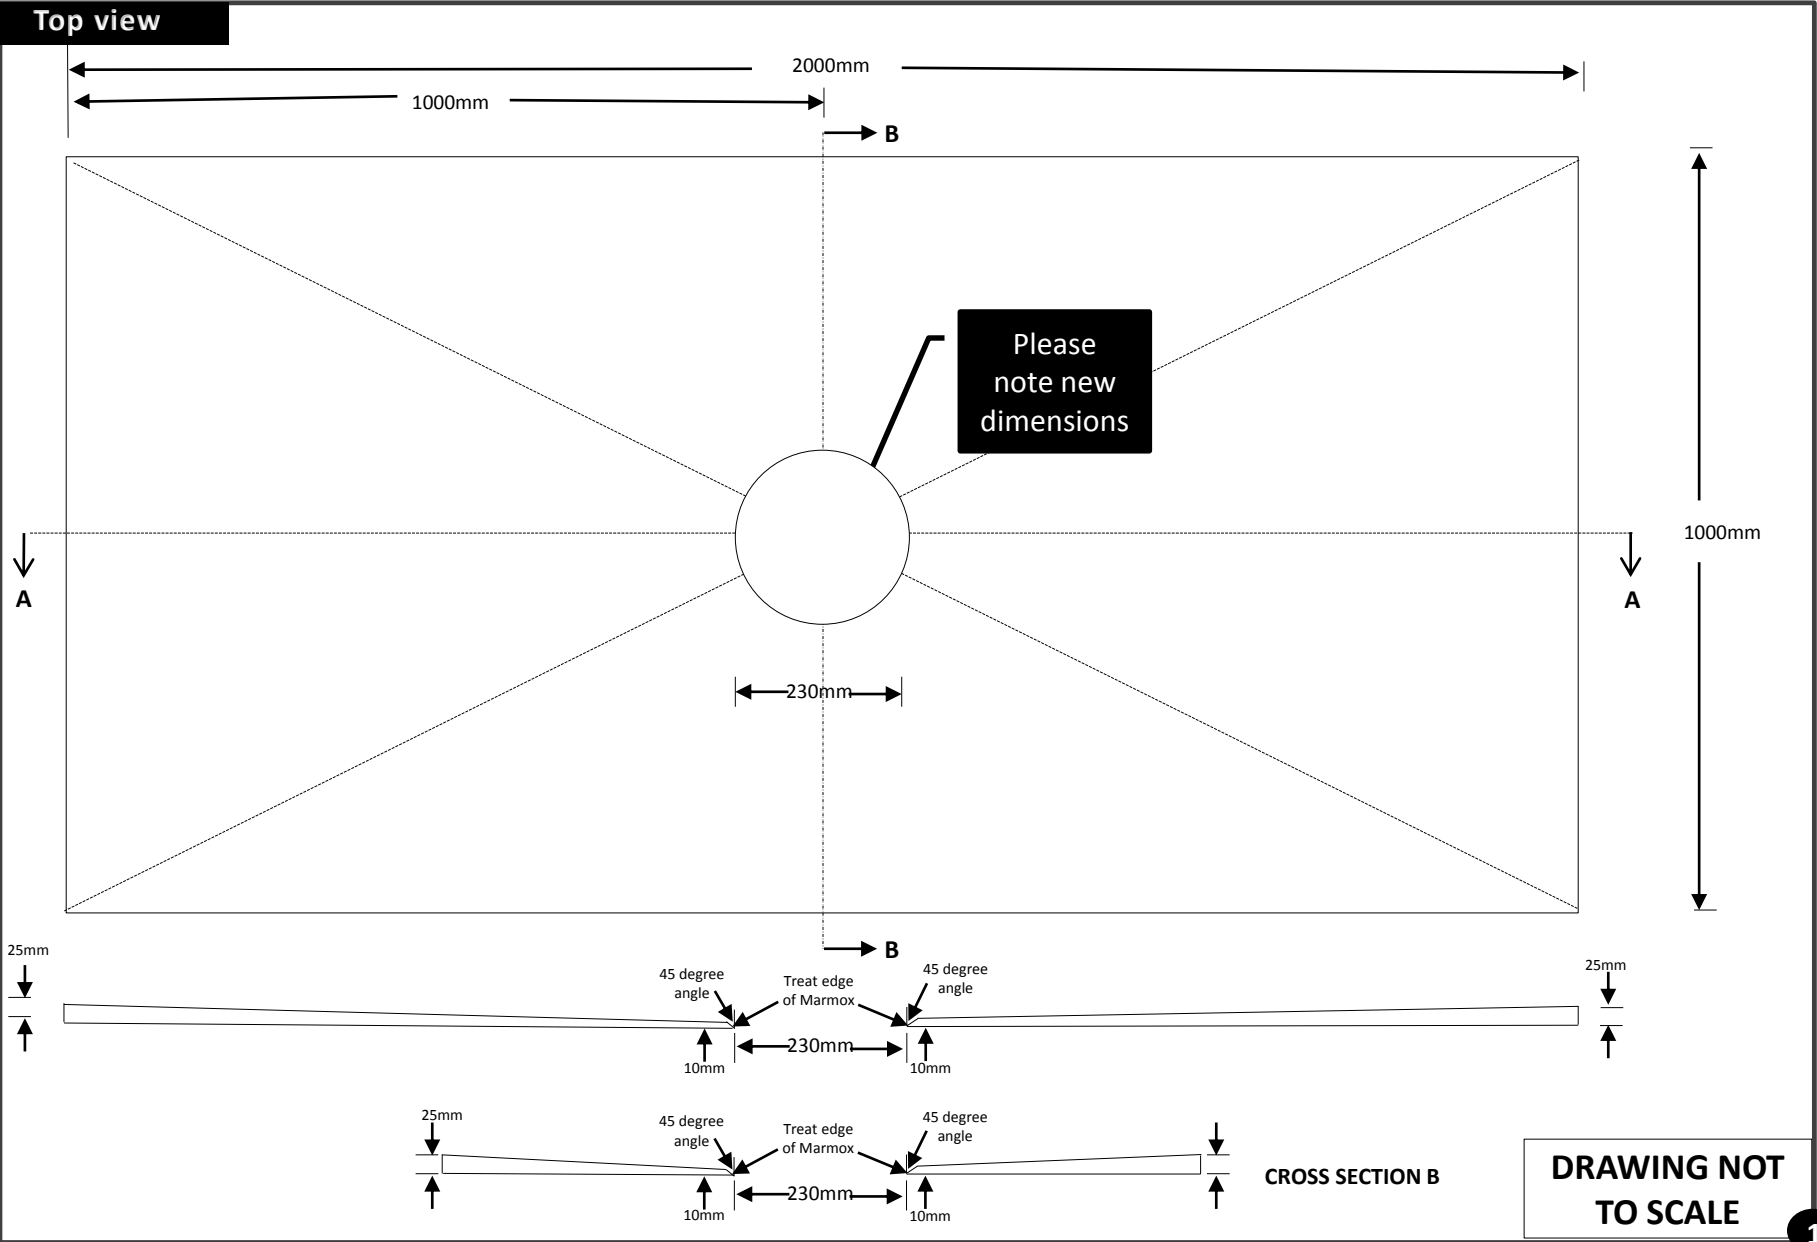

Centre drain – 1.0m x 2.0m
Code: MXPST 1.0-2.0 CD

Bottom view

