


Cross Sections - Shower System

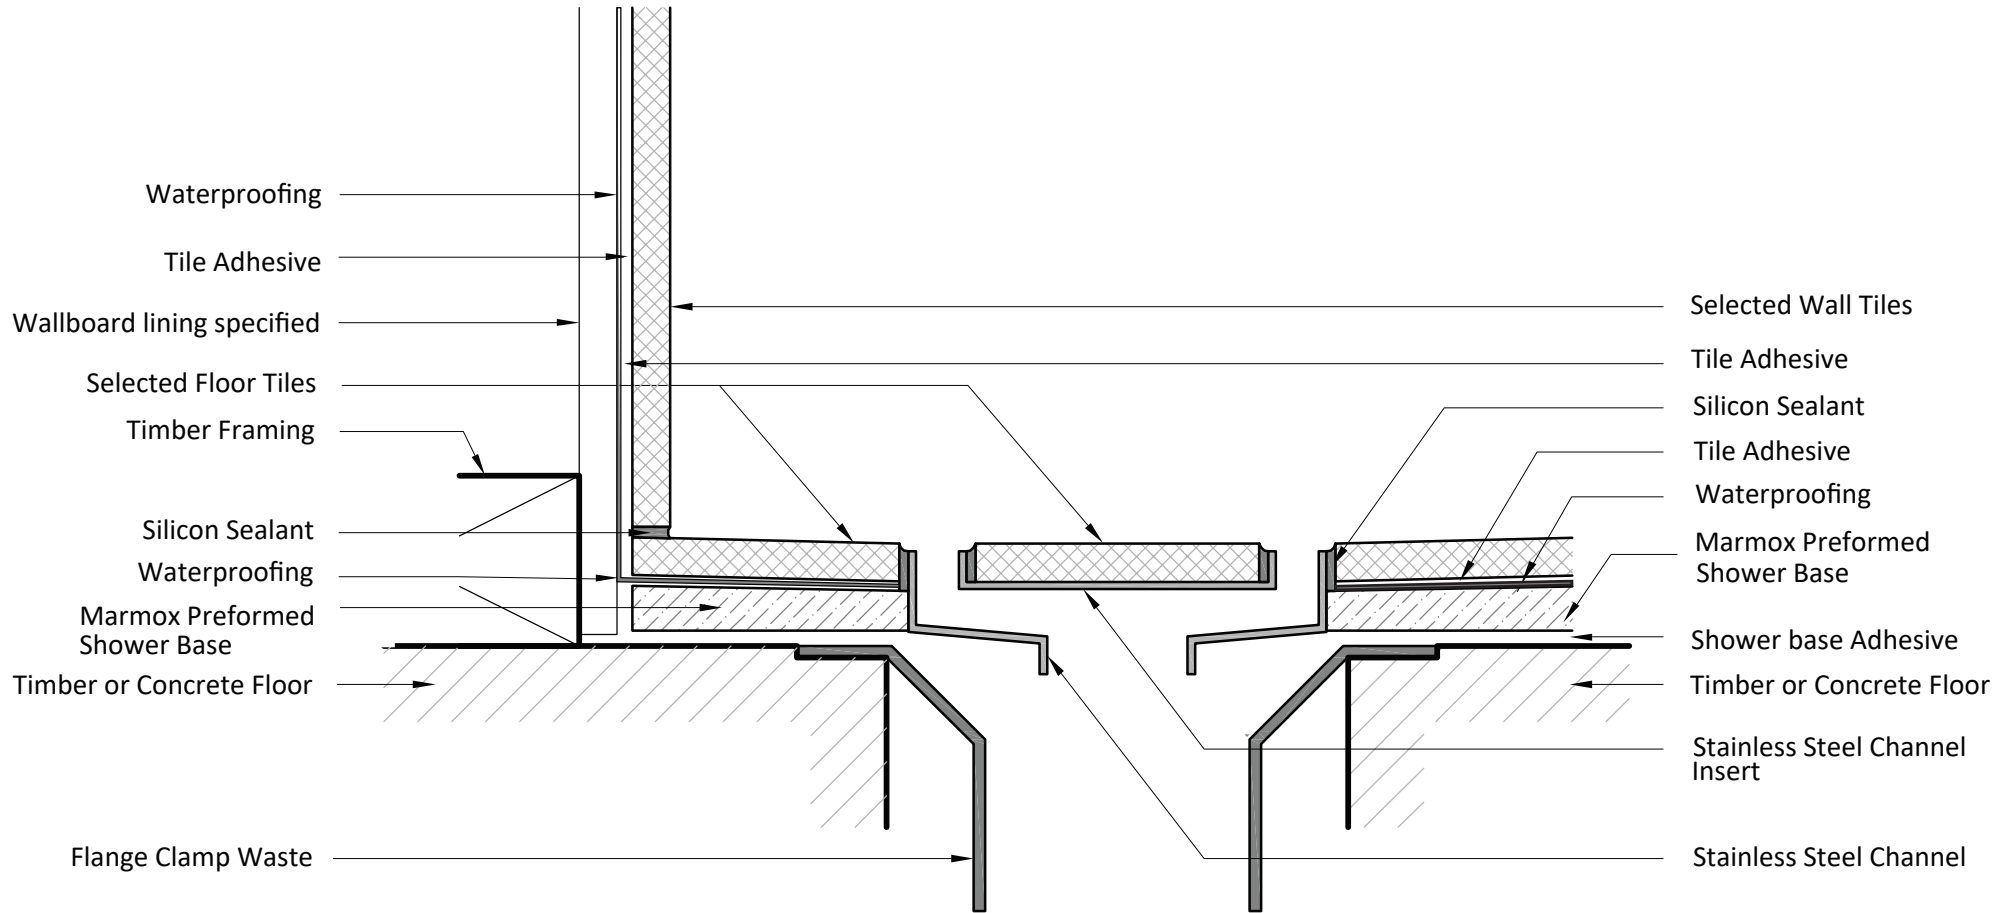

Channel Drain (Floor to Wall Junction)

Scale - 1 : 2
Date: 10/06/2021

Detail
M04