


Cross Sections - Shower System

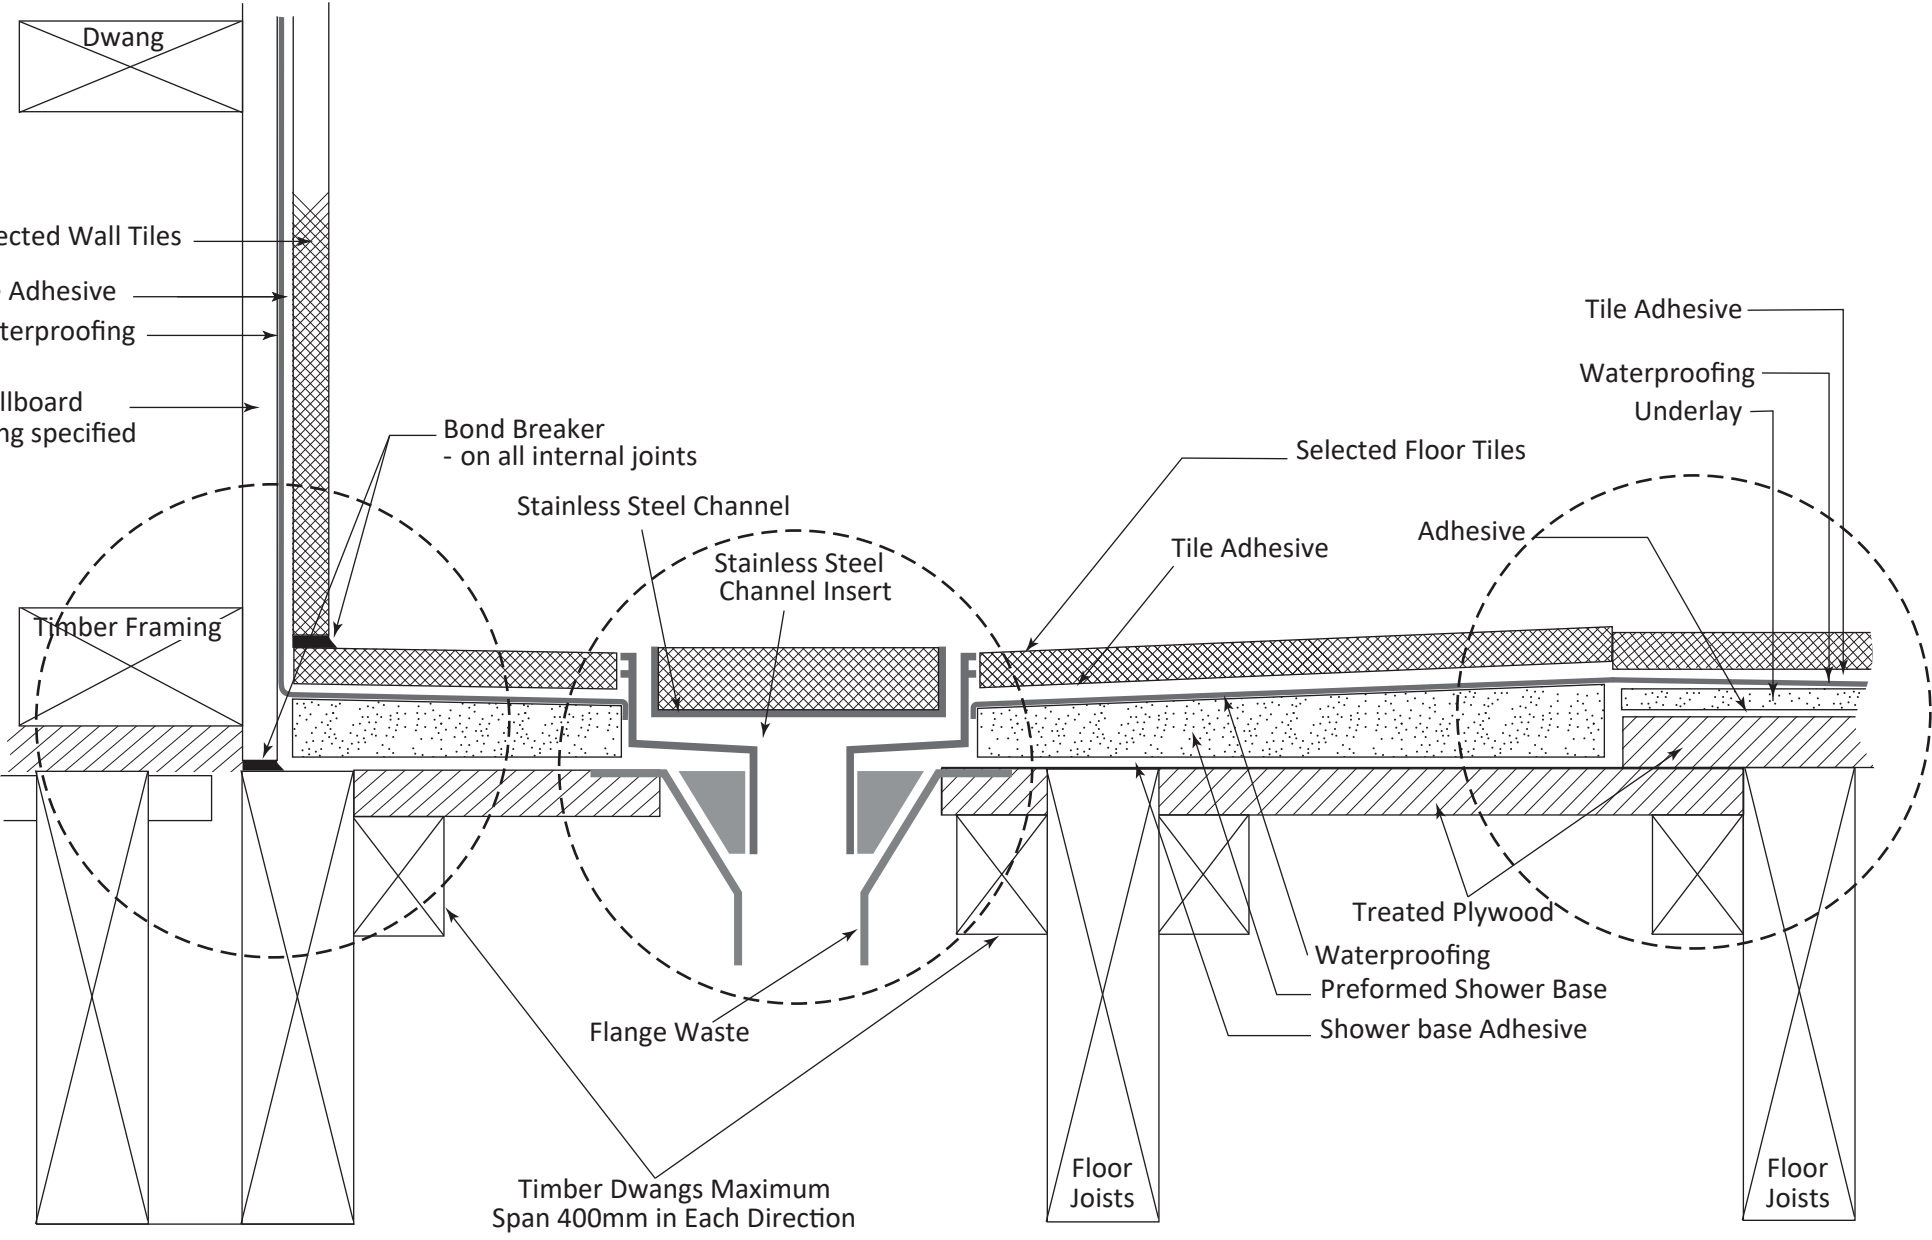

Total System (Level Entry Channel drain)

Scale - 1 : 2

Date: 10/06/2021

Detail
M01